



## **Taxiway E Pavement Rehabilitation Project – Extended Closures**

The Taxiway E Pavement Rehabilitation Project will begin in September with a series of 4 day continuous closures to repave Taxiway E between Taxiway AA and Taxiway T. The project will be accomplished in 5 phases by LAWA Facilities Maintenance and Utility Group starting on September 9, 2019. Listed below are the project schedule and taxiway closures that can be expected.

### **Phase 1:**

- Taxiway E closed between Taxiway AA and Taxiway E14 September 9, 2019 (0030L) – September 12, 2019 (1600L)

### **Phase 2:**

- Taxiway E closed between Taxiway E13 and Taxiway Z September 16, 2019 (0030L) – September 19, 2019 (1600L)

### **Phase 3:**

- Taxiway E closed between Taxiway R and Taxiway T September 23, 2019 (0030L) – September 26, 2019 (1600L)
- Taxiway E12 closed

### **Phase 4:**

- Taxiway E closed between Taxiway AA and Taxiway E13, Taxiway Z closed between Runway 24L and Taxiway E, September 30, 2019 (0030L) – October 3, 2019 (1600L)
- Taxiway E14 closed

### **Phase 5:**

- Taxiway E closed between Taxiway E12 and Taxiway Z, October 7, 2019 (0030L) – October 10, 2019 (1600L)
- Taxiway R closed between Taxiway D and Taxiway E, Taxiway E13 closed

A Notice to Airmen (NOTAM) will be issued 72 hours prior to the scheduled closure. Please plan your flight operations accordingly. For current airfield operating conditions please check NOTAMs at <https://pilotweb.nas.faa.gov>. Thank you for your support.


For questions or comments regarding this advisory please contact Airside Manager, Jeff Mort, [Jmort@lawa.org](mailto:Jmort@lawa.org).

**Issue Date: August 30, 2019**

**Subject: Taxiway E Pavement Rehabilitation Project – Extended Closures**

\*The LAX Operations Advisory will be posted on LAWA's Airport Operations web site and can be retrieved at [LAX Operations Advisory](#)



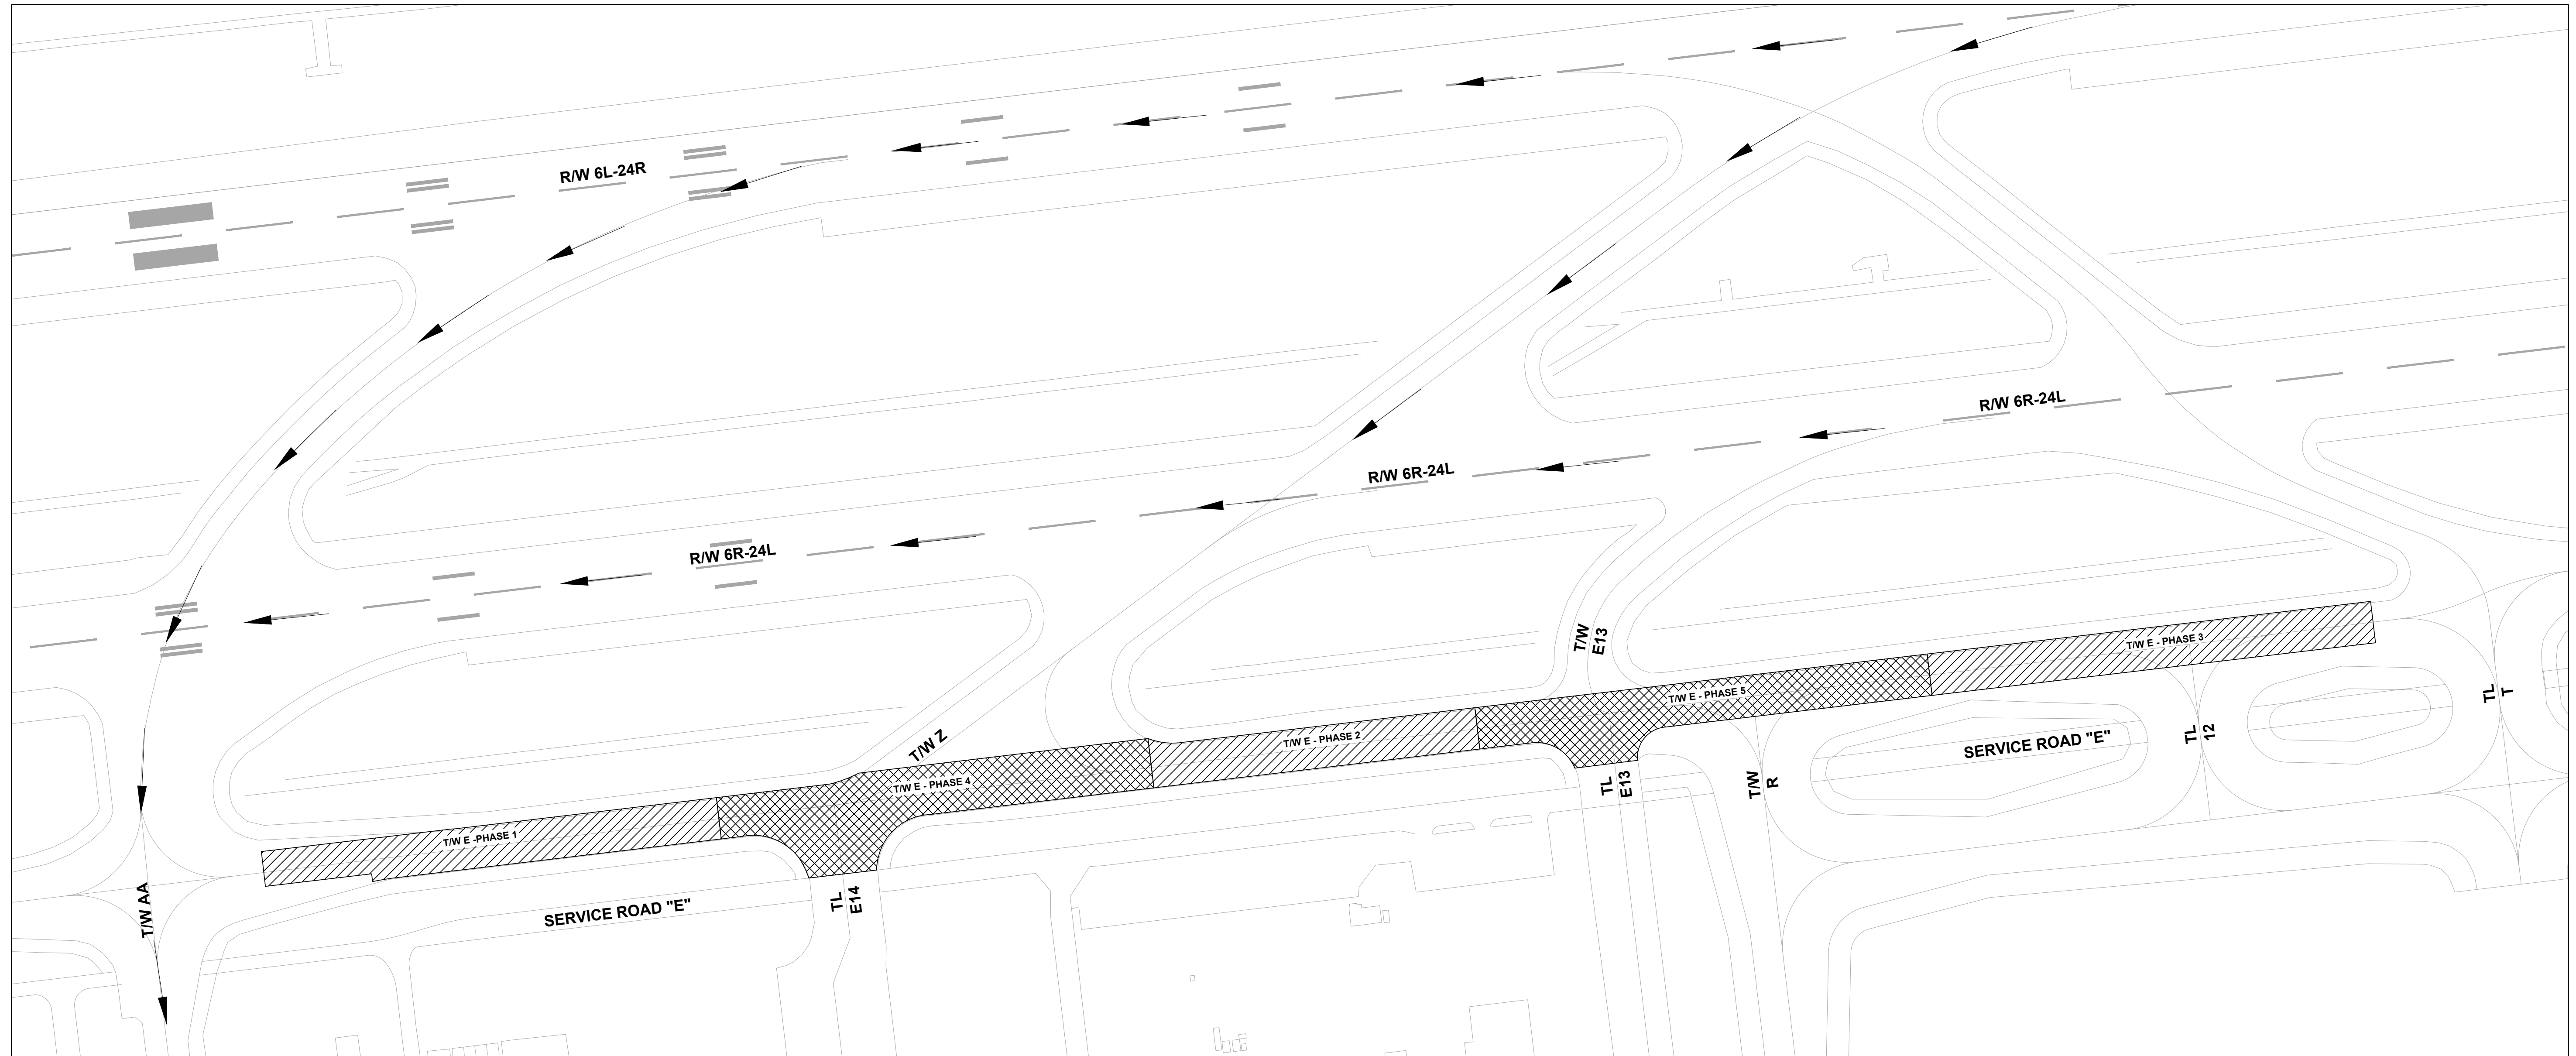


**SITE PLAN**  
SCALE: 1"=150'-0"

← **POTENTIAL AIRCRAFT ROUTE**

INDEX OF DRAWINGS		
SHEET NUMBER	SHEET TITLE	SHEET DESCRIPTION
1	G-1	COVER SHEET
2	C-1	SITE PLAN AND DRAWING INDEX
3	C-2	PAVEMENT REHABILITATION PLAN
4	C-3	PAVEMENT REHABILITATION PLAN
5	C-4	PAVEMENT REHABILITATION PLAN
6	C-5	PAVEMENT MARKING PLAN
7	C-6	PAVEMENT MARKING PLAN
8	C-7	PAVEMENT MARKING PLAN
9	C-8	PAVEMENT MARKING DETAIL
10	C-9	BARRICADES DETAIL

**NOTE:**

- PHASE 5 COULD POTENTIALLY BE CONSTRUCTED DURING TAXIWAY "P" CONSTRUCTION.
- PHASE 2, COORDINATION WITH PDG IS REQUIRED.

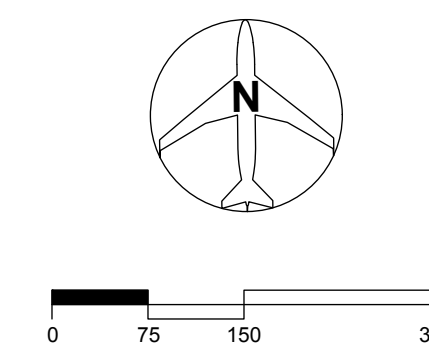

		Los Angeles World Airports	
		TAXIWAY E - PAVEMENT REHABILITATION <b>SITE PLAN AND DRAWING INDEX</b> LOS ANGELES INTERNATIONAL AIRPORT	
SUBMITTED BY		APPROVED BY	
ASST. CHIEF AIRPORTS ENGINEER		CHIEF AIRPORTS ENGINEER	
DRAWN NGAZA	CHECKED GNAGY/DHOANG	PLAN SET NUMBER 02 OF 10	SHEET C-1
SCALE AS SHOWN	DATE 08-16-2019	DWG NO.	20190533-02
GRID LOCATIONS TO	FILE NAME 20190533		